



GROUND FLOOR PLAN

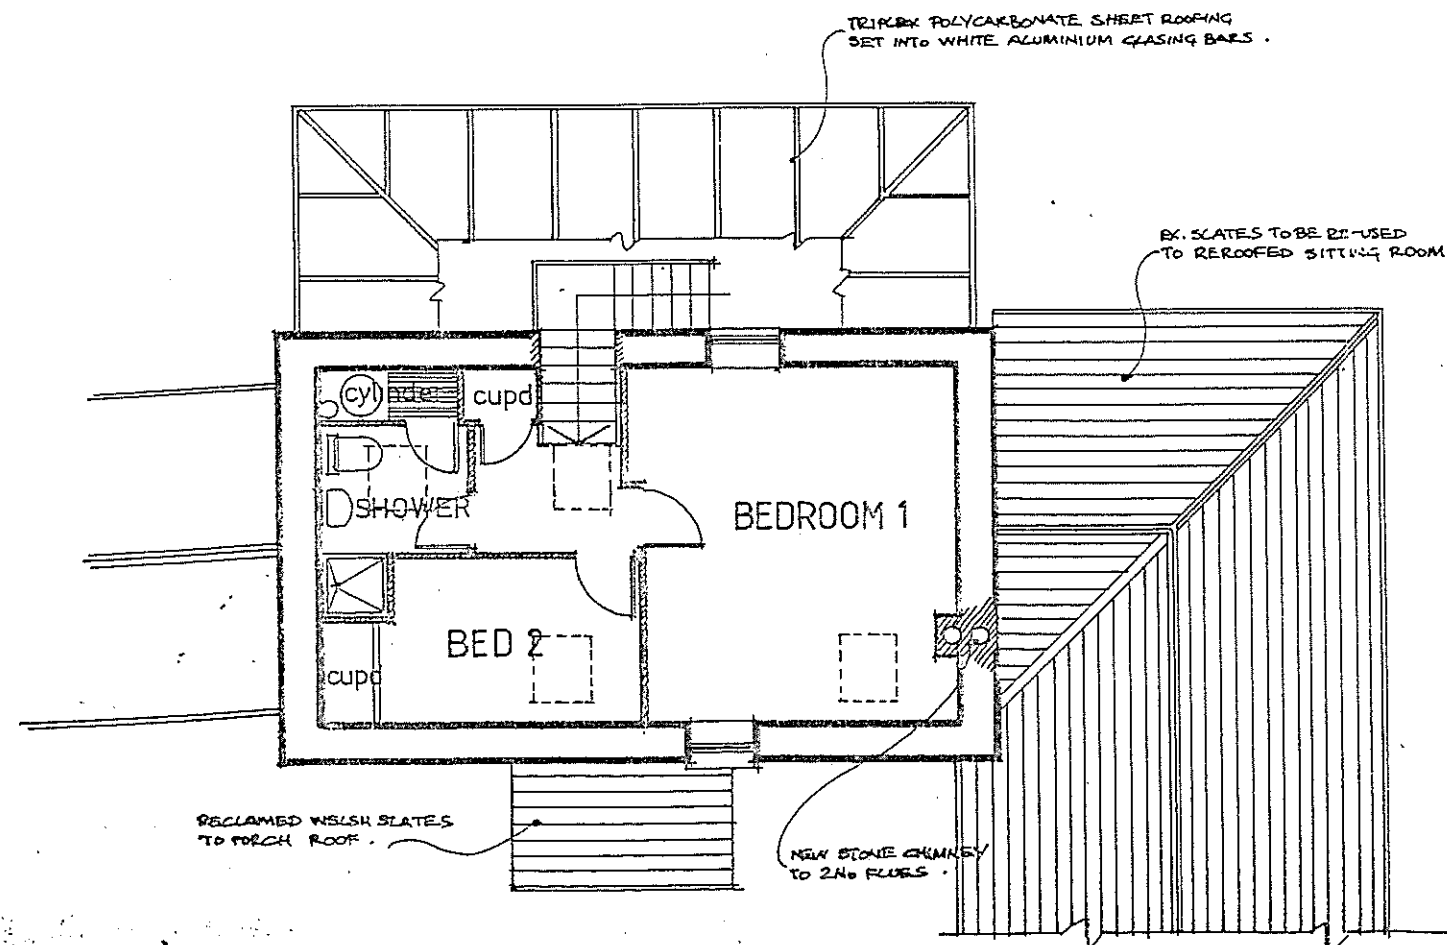

FIRST FLOOR PLAN

Point Farm, Coshaston Point.
PROPOSED PLANS

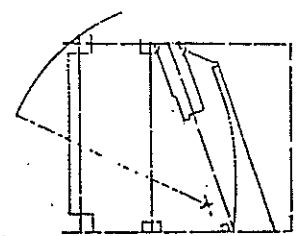

GIL CHAMBERS
ASSOCIATES
CAER HENDRE, DUFFRYN CRAWNOR
LLANGYNIDR, POWYS NP23 1NU
tel. Bwlch (0874) 730995

date	scale	drn.by
Feb 1995	1:100	GC

revisions	

drng.no.	
	74/P/02