



EXISTING DWELLING

PROPOSED

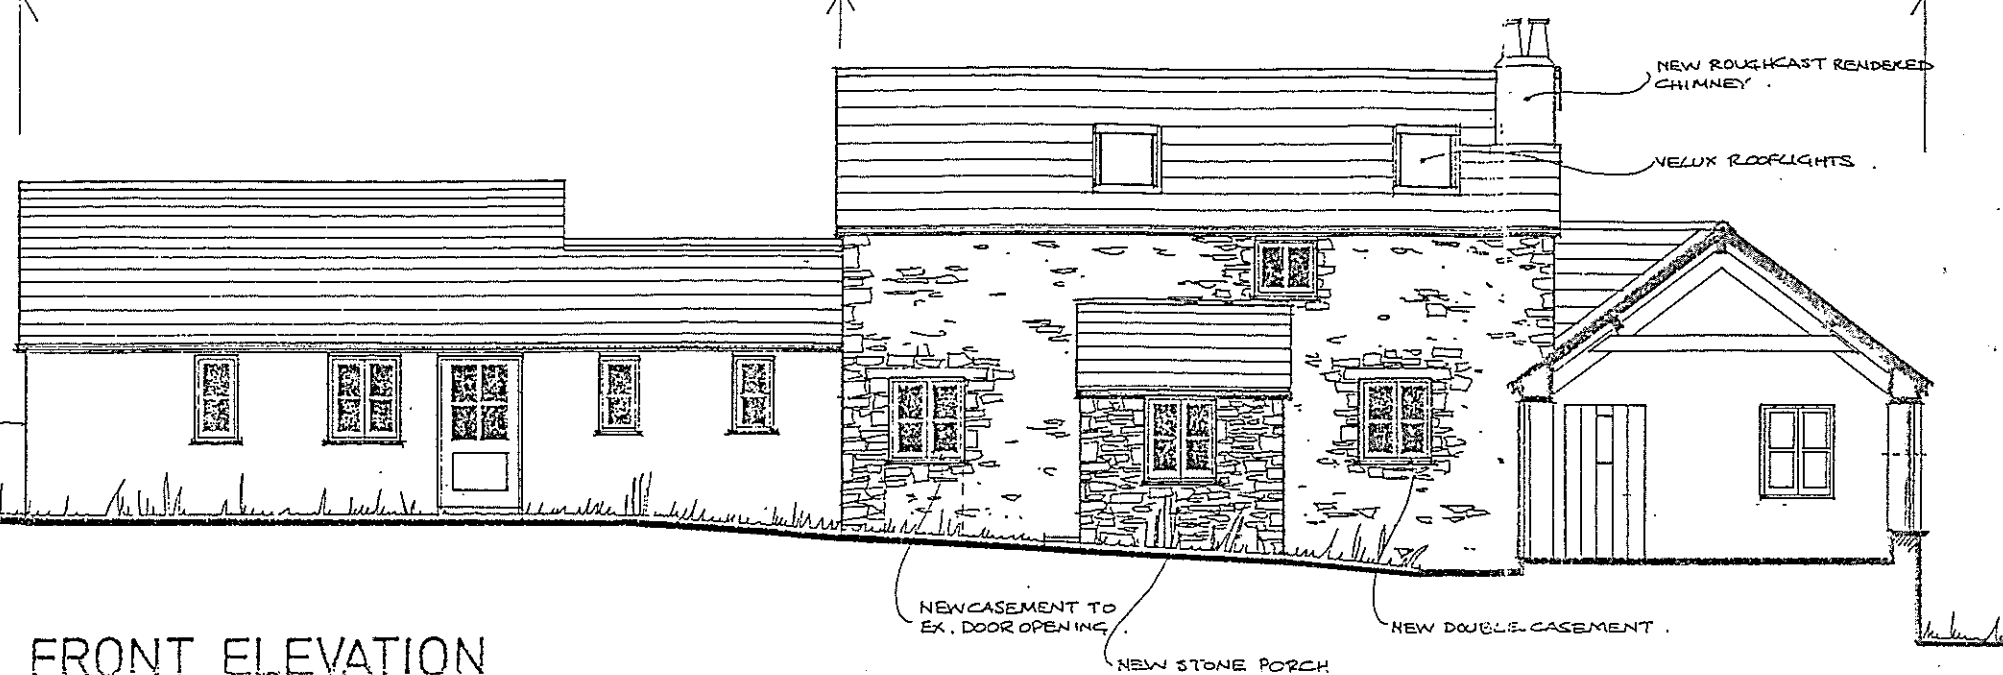


FRONT ELEVATION

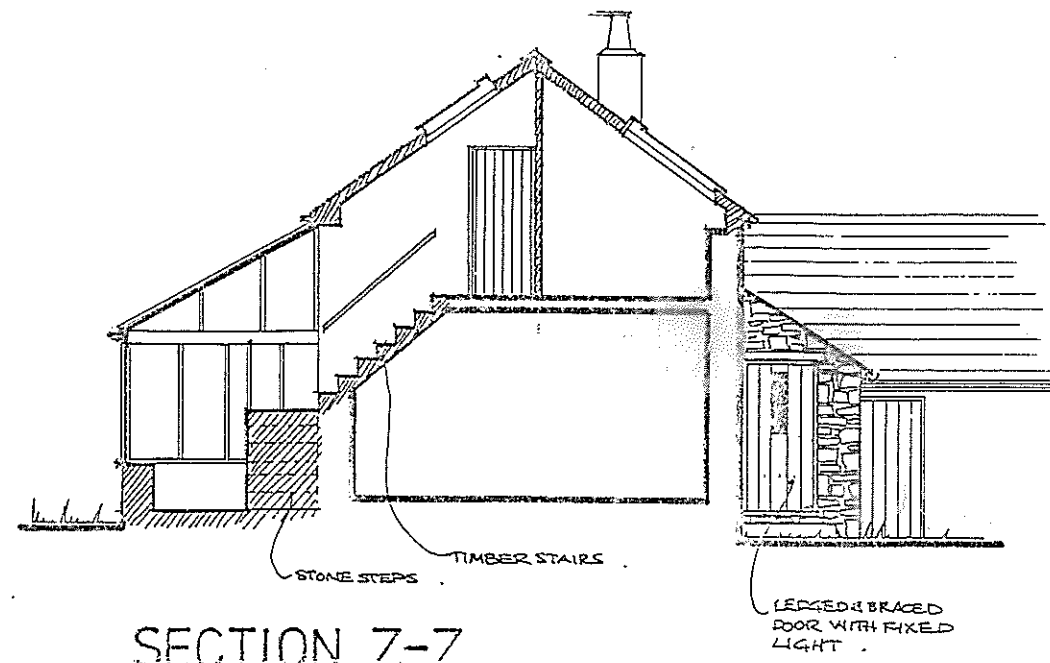


SECTION Z-Z

PROPOSED

EXISTING

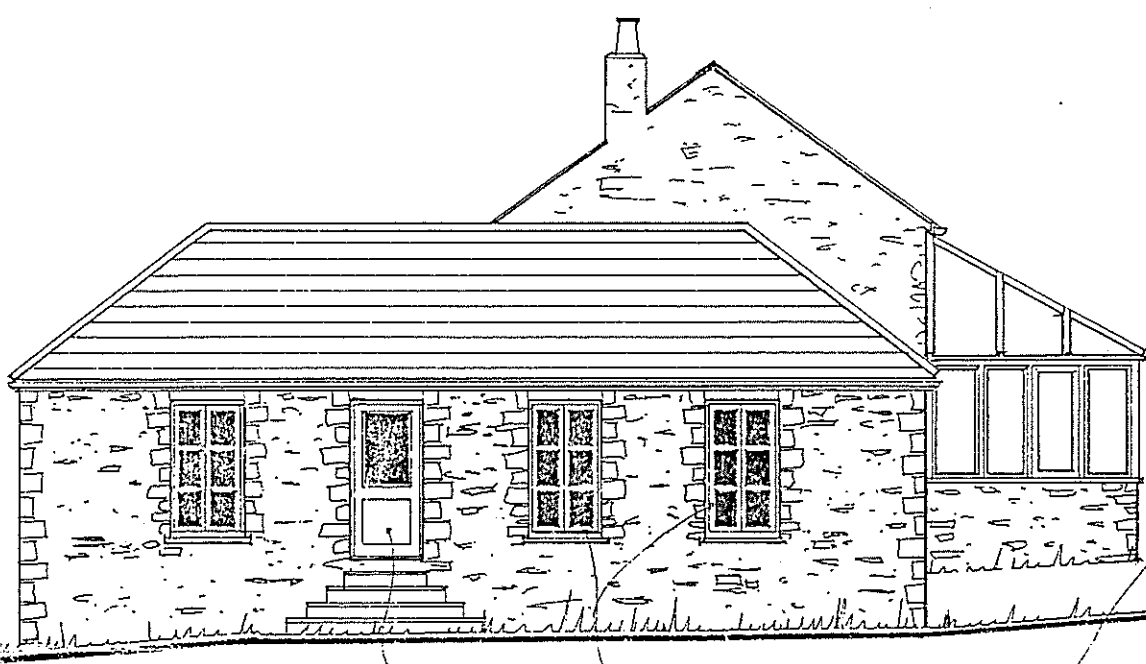


SIDE ELEVATION

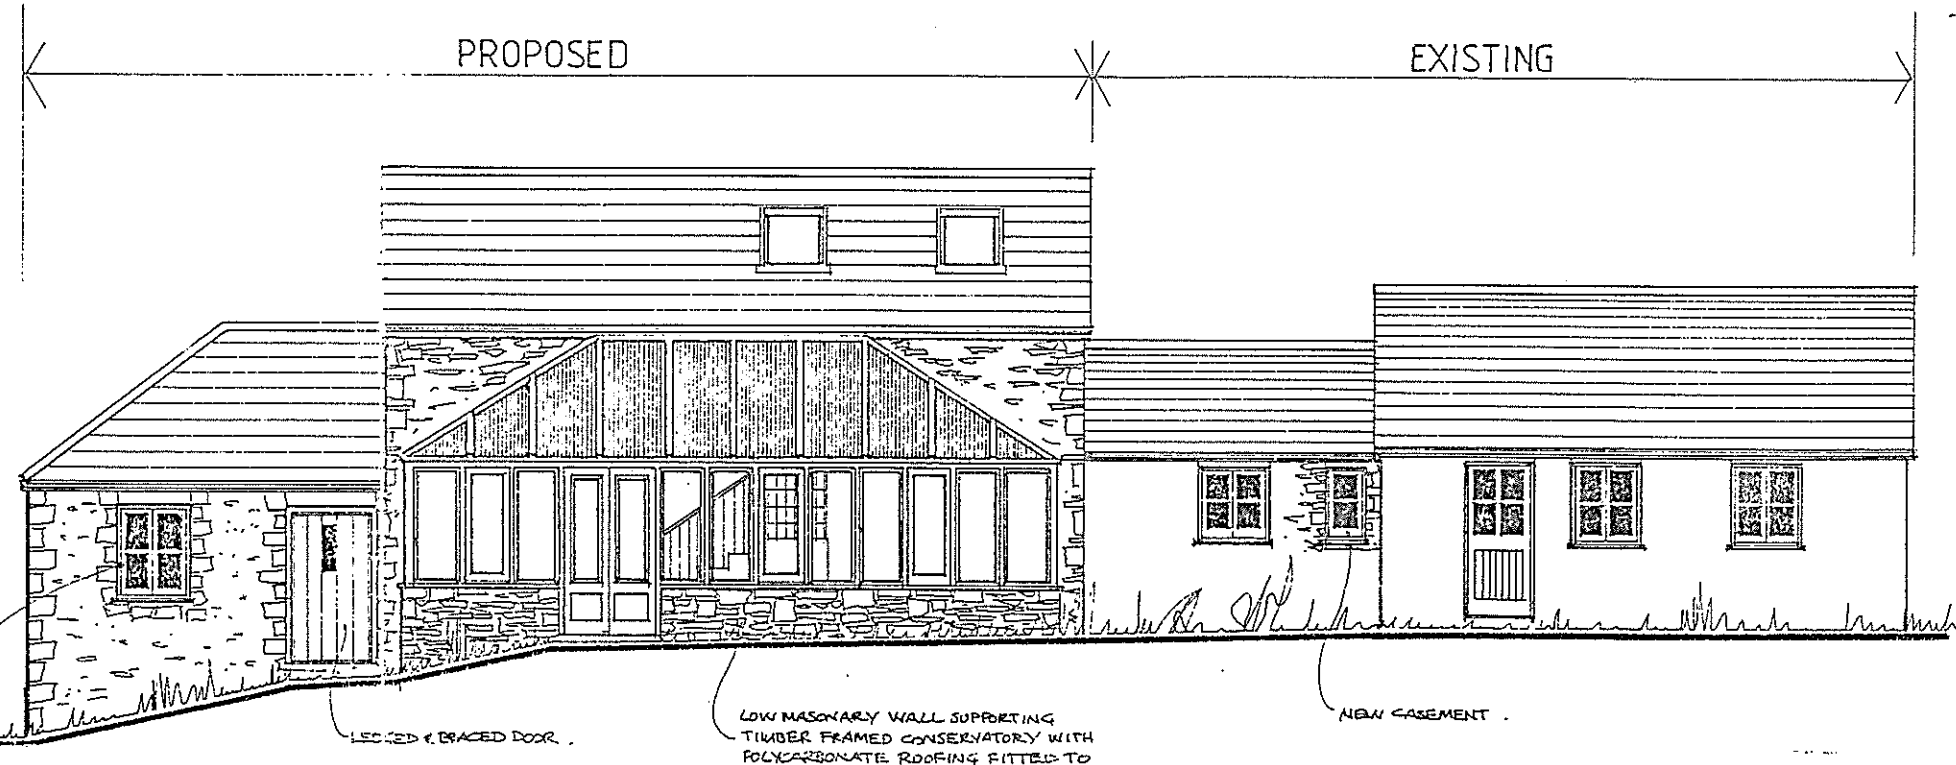

REAR ELEVATION

- ROOF EXISTING WELSH SLATES TO BE RE-USED
- WALLS RANDOM RUBBLE STONE TO MATCH EXISTING
- WINDOWS SOFT WOOD DOUBLE HUNG CASEMENTS . BOLTON+PAUL NARROW MODULE
- DOORS SOFT WOOD LEDGED & BRACED WITH FIXED LIGHT / STANDARD FRENCH DOORS TO CONSERVATORY .

Point Farm, Cosheston Point
 PROPOSED ELEVATION & SECTION

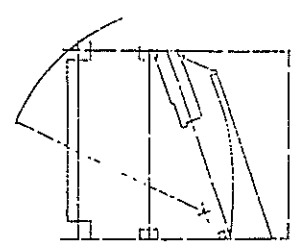

GIL CHAMBERS
 ASSOCIATES
 CAE'R HENDRE, DUFFRYN CRAWNON
 LLANGYNIDF, FOWYS NP8 1NU
 Tel. Bwch (0874) 730995

date	scale	drn.by
Feb 1995	1:100	GC
revisions	A 27.02.95 WINDOWS TO SITTING / STUDY - SIDE ELEVATION LOWERED .	
dmg.no.	74/P/03 A	