


REAR ELEVATION




SECTION Z-Z

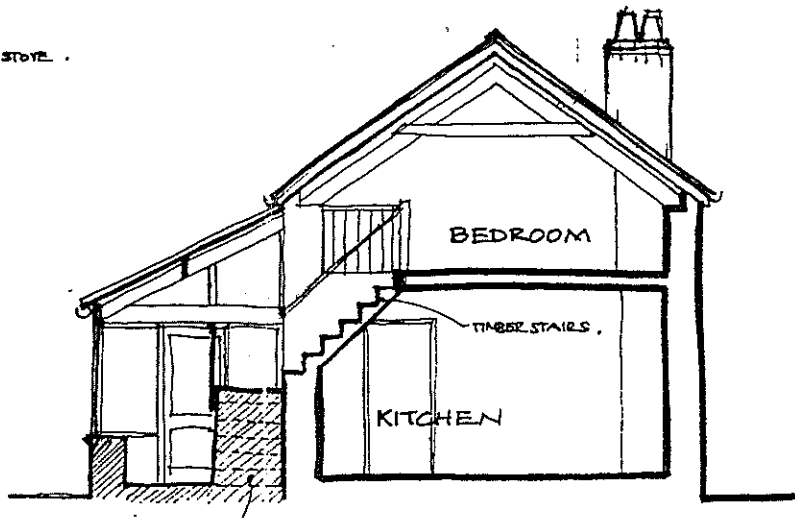


FRONT ELEVATION

? this footprint
+ only 2 bedrooms
NB VAT

battery bank updated
No. 12000000 or
...
double door

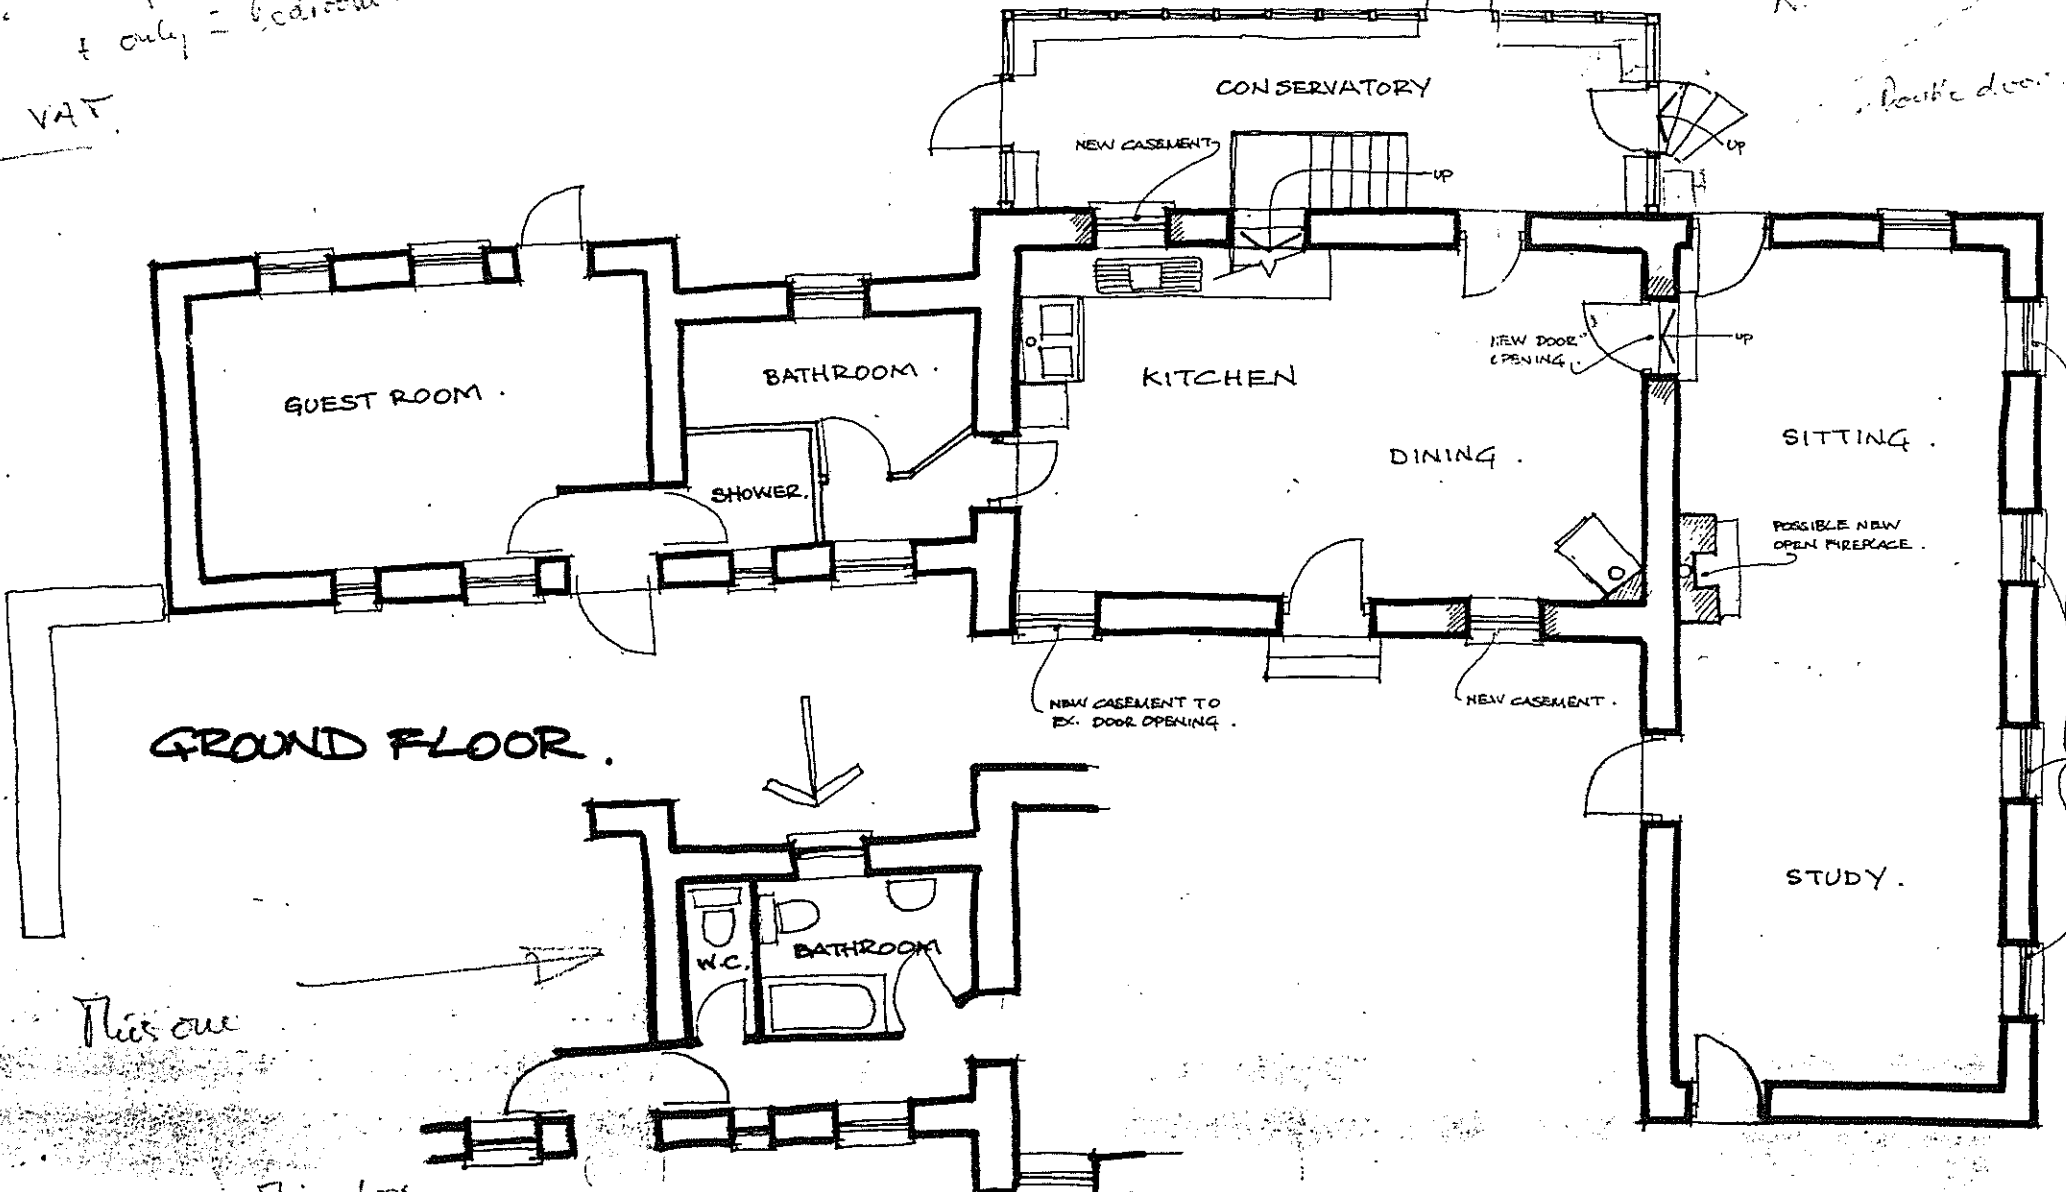

GROUND FLOOR

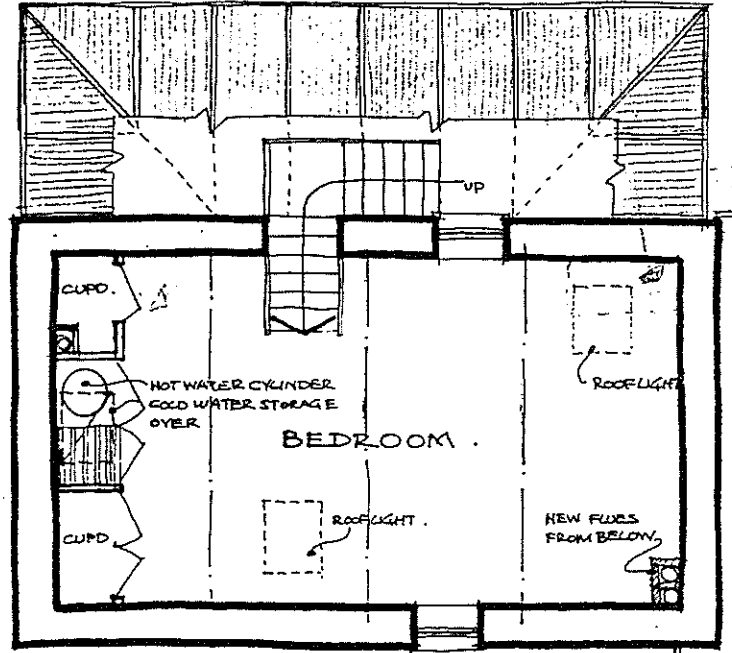


FIRST FLOOR

EXISTING WINDOWS
LOWERED.
? 1 door

This one

This door
one

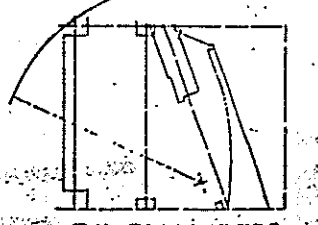

GIL CHAMBERS
• ASSOCIATES •

CAE'R HENDRE, DUFFRYN CRAWNON
LLANGYNDR, POWYS NP23 1NU